



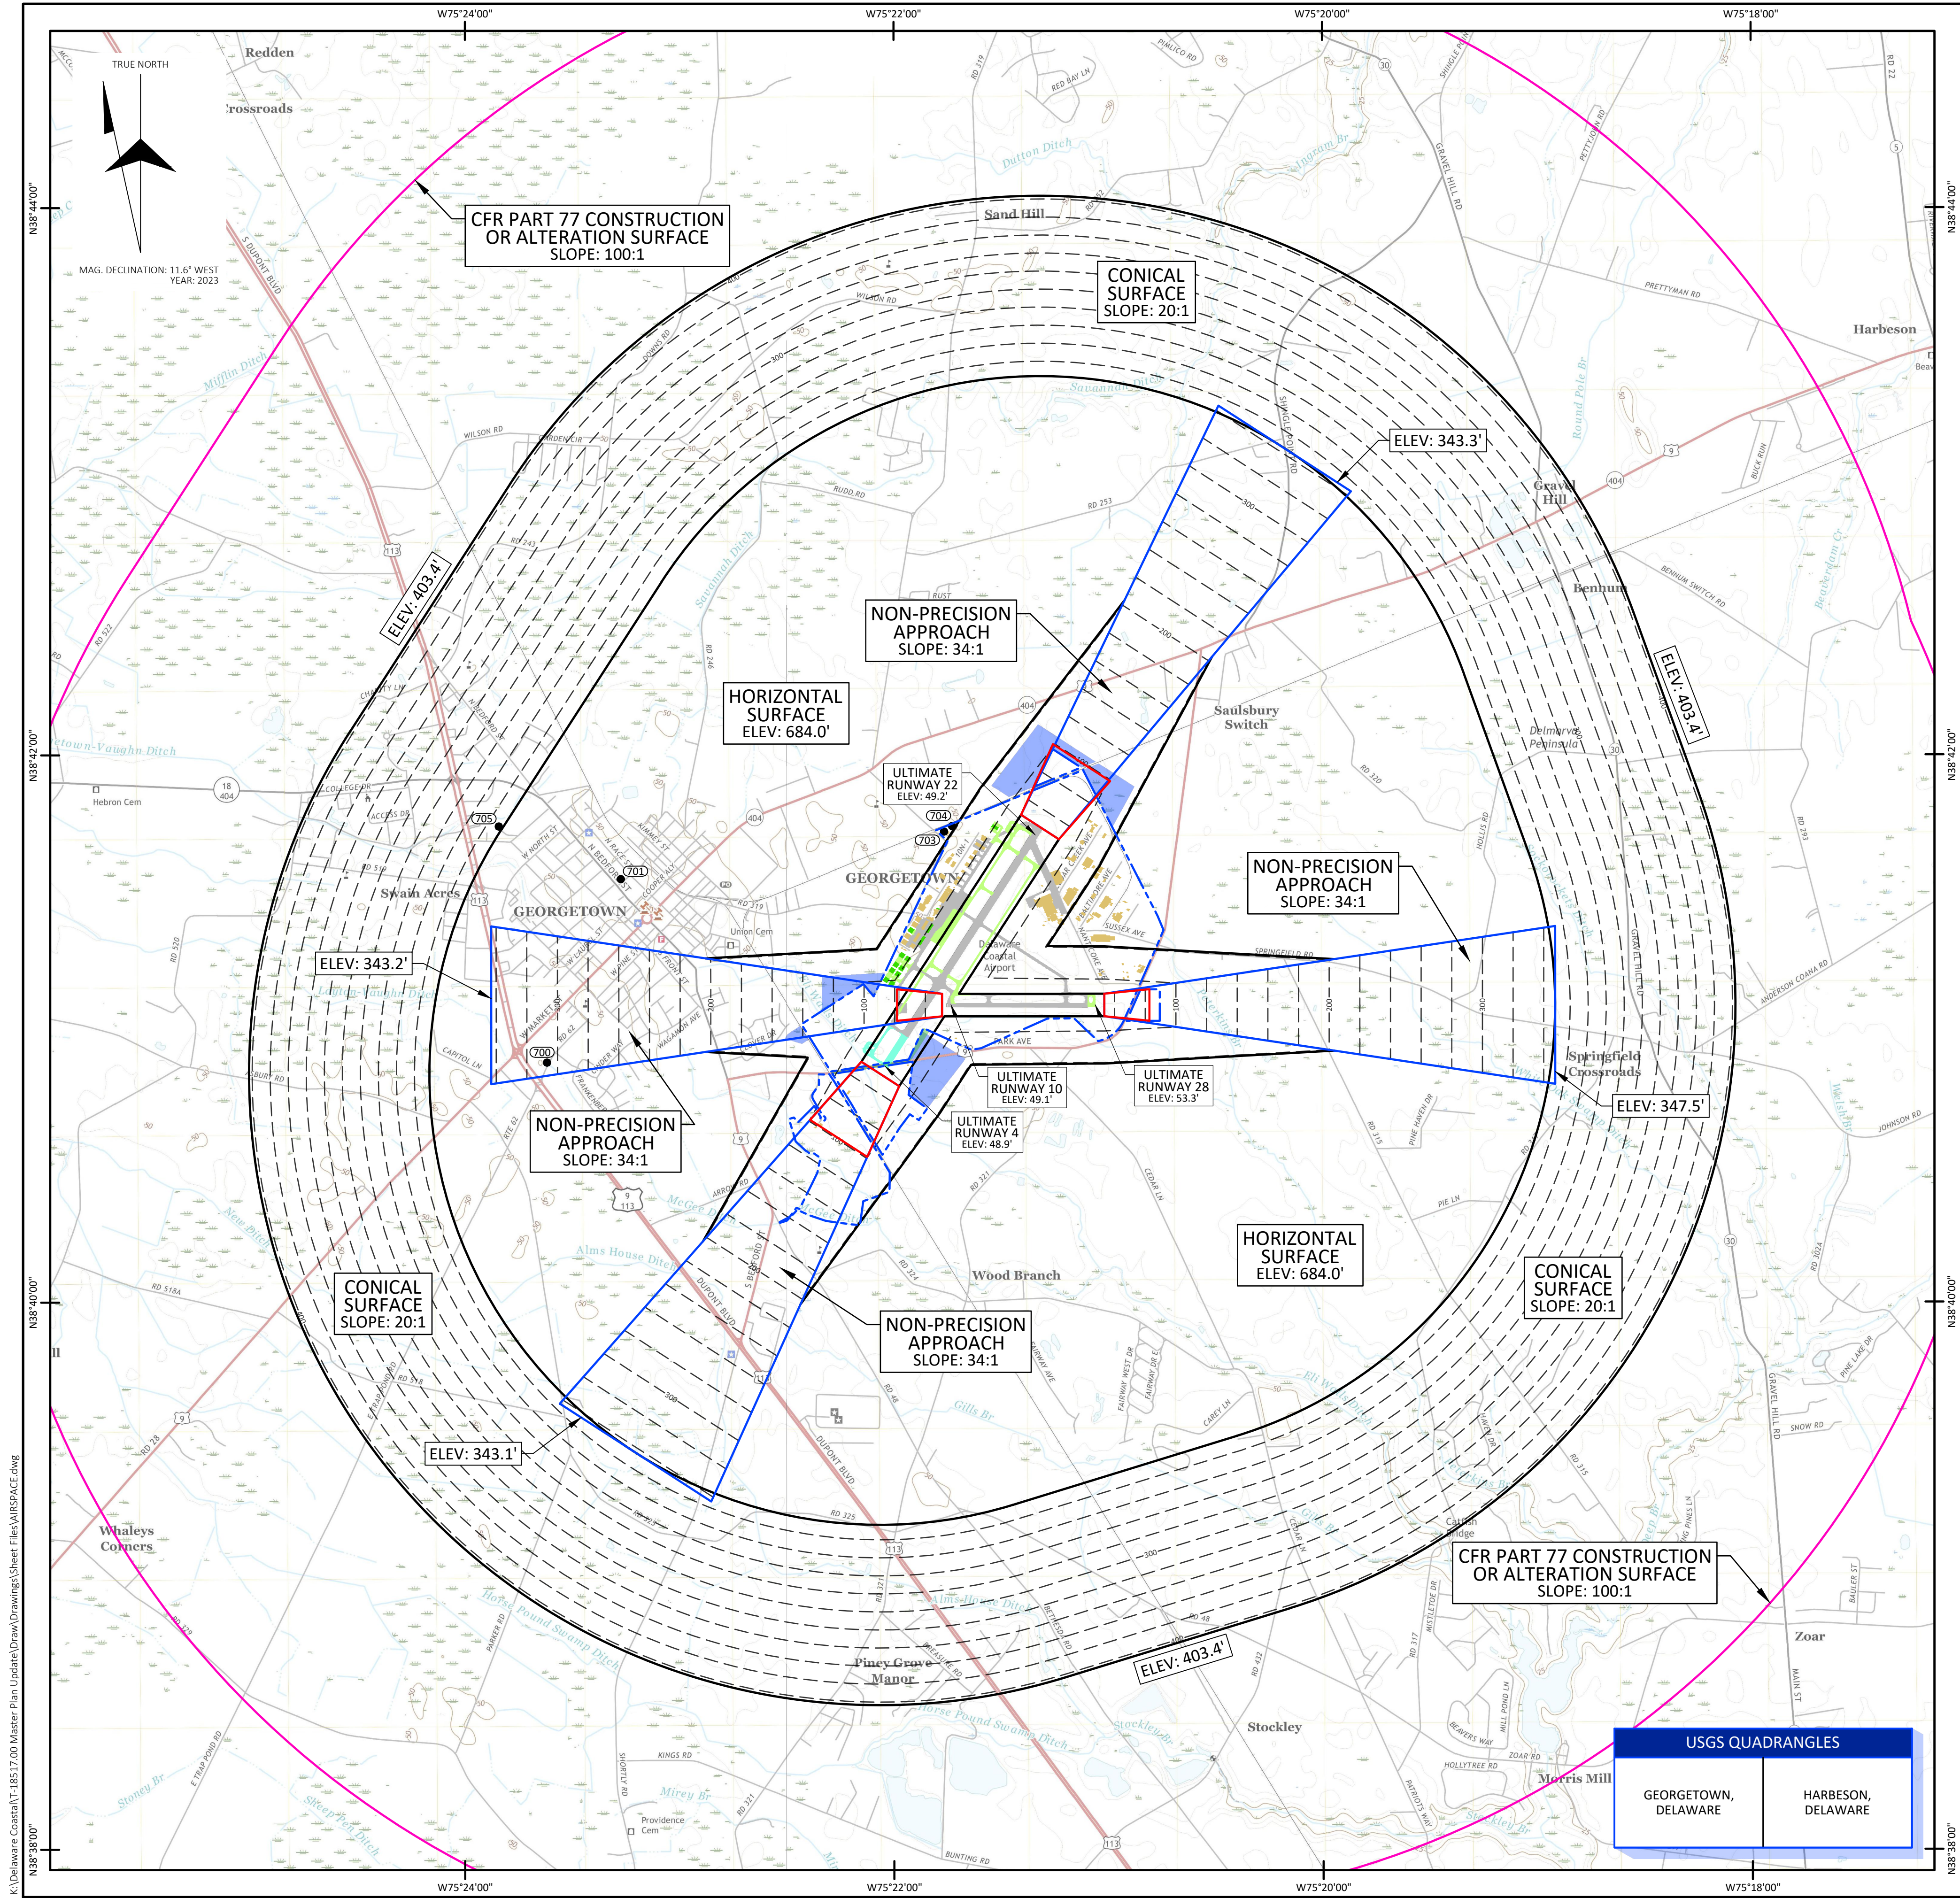


ISOMETRIC VIEW OF IMAGINARY SURFACES

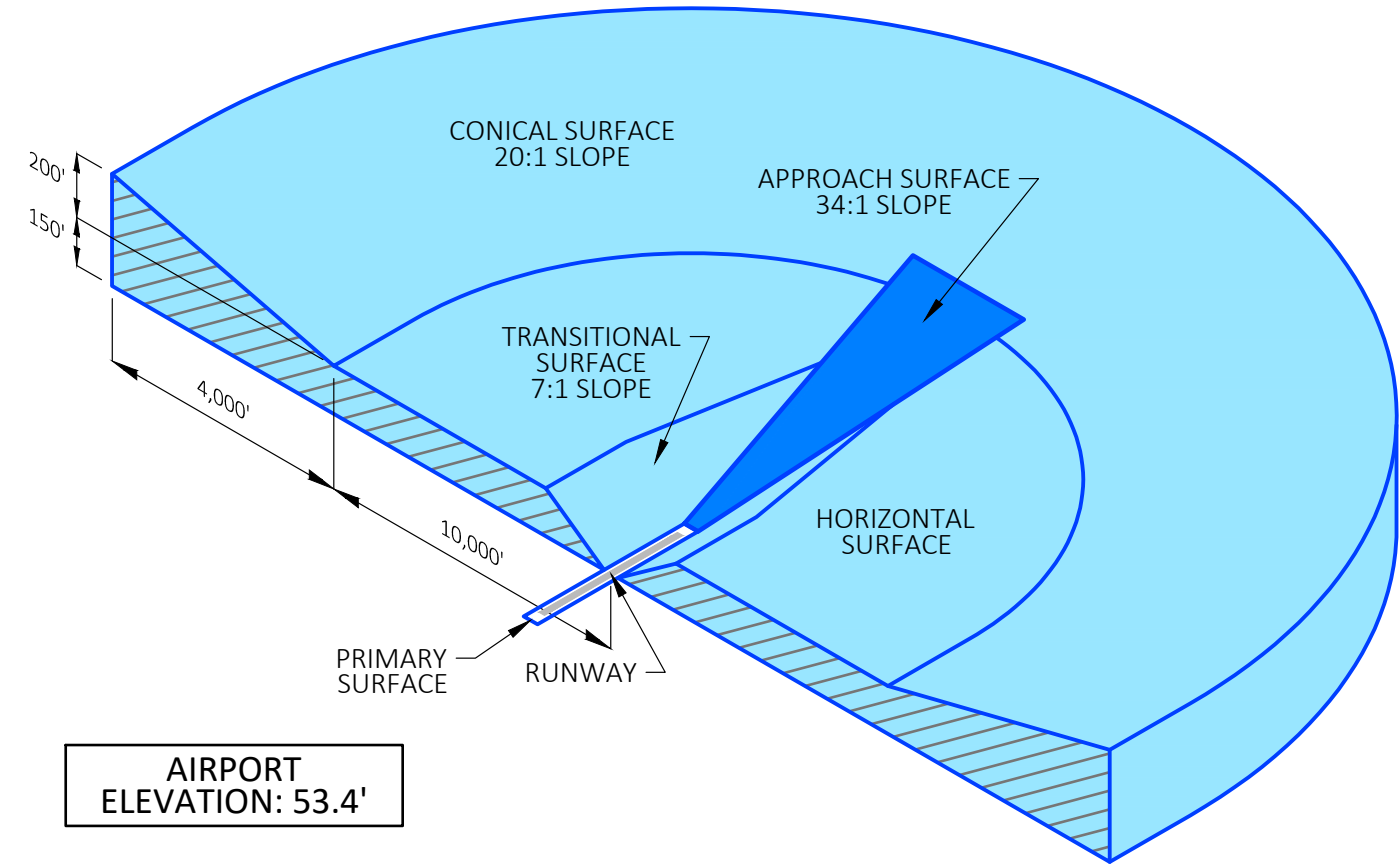

ULTIMATE CFR PART 77 HORIZONTAL SURFACE						
LABEL	DESCRIPTION	ELEVATION	SURFACE HEIGHT	PENETRATION	ACTION	CONTROL
700	ANT ON TWR	219.7'	203.3'	16.4'	LIGHT	NONE
701	ANT ON TWR	245.0'	203.4'	41.6'	LIGHT	NONE
703	ANT ON APEN	221.8'	203.3'	18.5'	NONE	FEE
704	ANT ON TWR	214.0'	203.4'	10.6'	LIGHT	FEE

ULTIMATE CFR PART 77 CONICAL SURFACE						
LABEL	DESCRIPTION	ELEVATION	SURFACE HEIGHT	PENETRATION	ACTION	CONTROL
705	ANT ON TWR	272.2'	207.6'	64.6'	LIGHT	NONE

	EXISTING AIRPORT PROPERTY		EXISTING AIRPORT EASEMENT
	ULTIMATE RUNWAY PROTECTION ZONE		PROPOSED AIRPORT PROPERTY

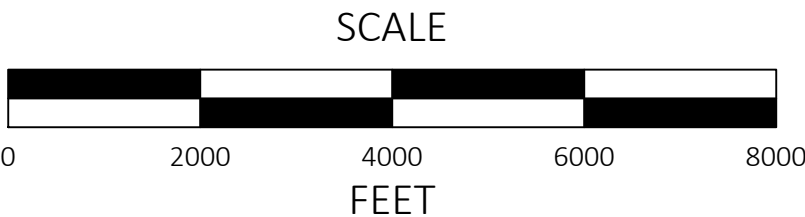

- NOTES:
- FOR INNER APPROACH OBSTRUCTIONS PLEASE REFER TO SHEETS 7 THRU 17.
 - ALL POSITIONAL DATA REFERENCES NORTH AMERICAN DATUM OF 1983 (NAD83) AND NORTH AMERICAN VERTICAL DATUM 1988 (NAVD88).
 - ALL ELEVATIONS SHOWN ARE AMSL.
 - AERIAL MAPPING BY WOOLPERT, 2019.
 - AIRPORT PROPERTY LINE FROM EXHIBIT "A" AIRPORT PROPERTY INVENTORY MAP PROVIDED BY SUSSEX COUNTY, 2019.
 - THIS SHEET DOES NOT SHOW A COMPREHENSIVE OBSTRUCTION REVIEW. OBSTRUCTIONS WERE FILTERED BASED ON THE SCALE OF THE SHEET.

DELAWARE COASTAL AIRPORT SUSSEX COUNTY, DELAWARE					AIRPORT AIRSPACE PLAN		
USGS QUADRANGLES GEORGETOWN, DELAWARE HARBESON, DELAWARE					SCALE: 1" = 2,000'	DESIGN: SRB	SHEET: 6
McFarland Johnson 1850 MARKET STREET, SUITE 303 PHILADELPHIA, PA 19102 www.mfjc.com					DRAWN: RGT	PROJECT: 18517.00	
					CHECKED: ZAS	DATE: DECEMBER 2023	